


- + space for the skylight + possibility to use standard size
- + maximum indoor space
- the shape of the roof isn't regular - 3 directions
- the garden walls support the weight of the roof

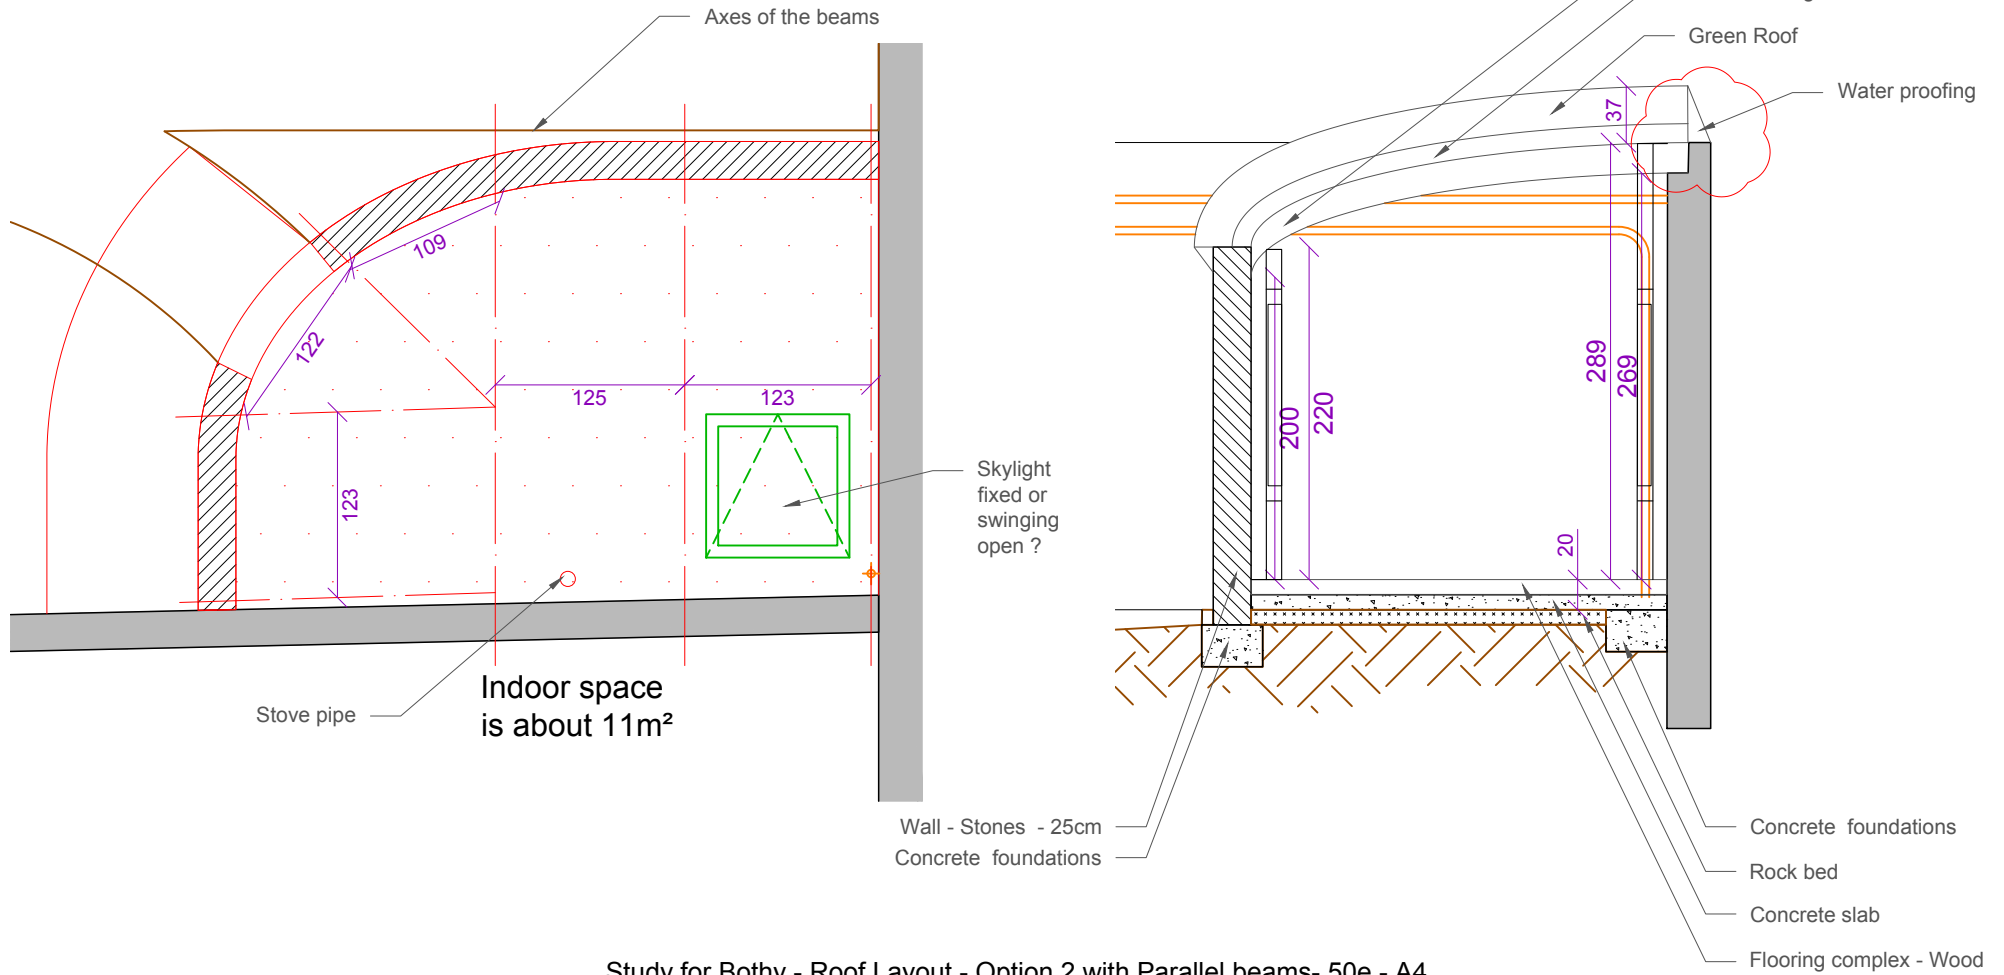

Study for Bothy - Roof Layout - Option 2 with Parallel beams- 50e - A4